


North



KEYPLAN

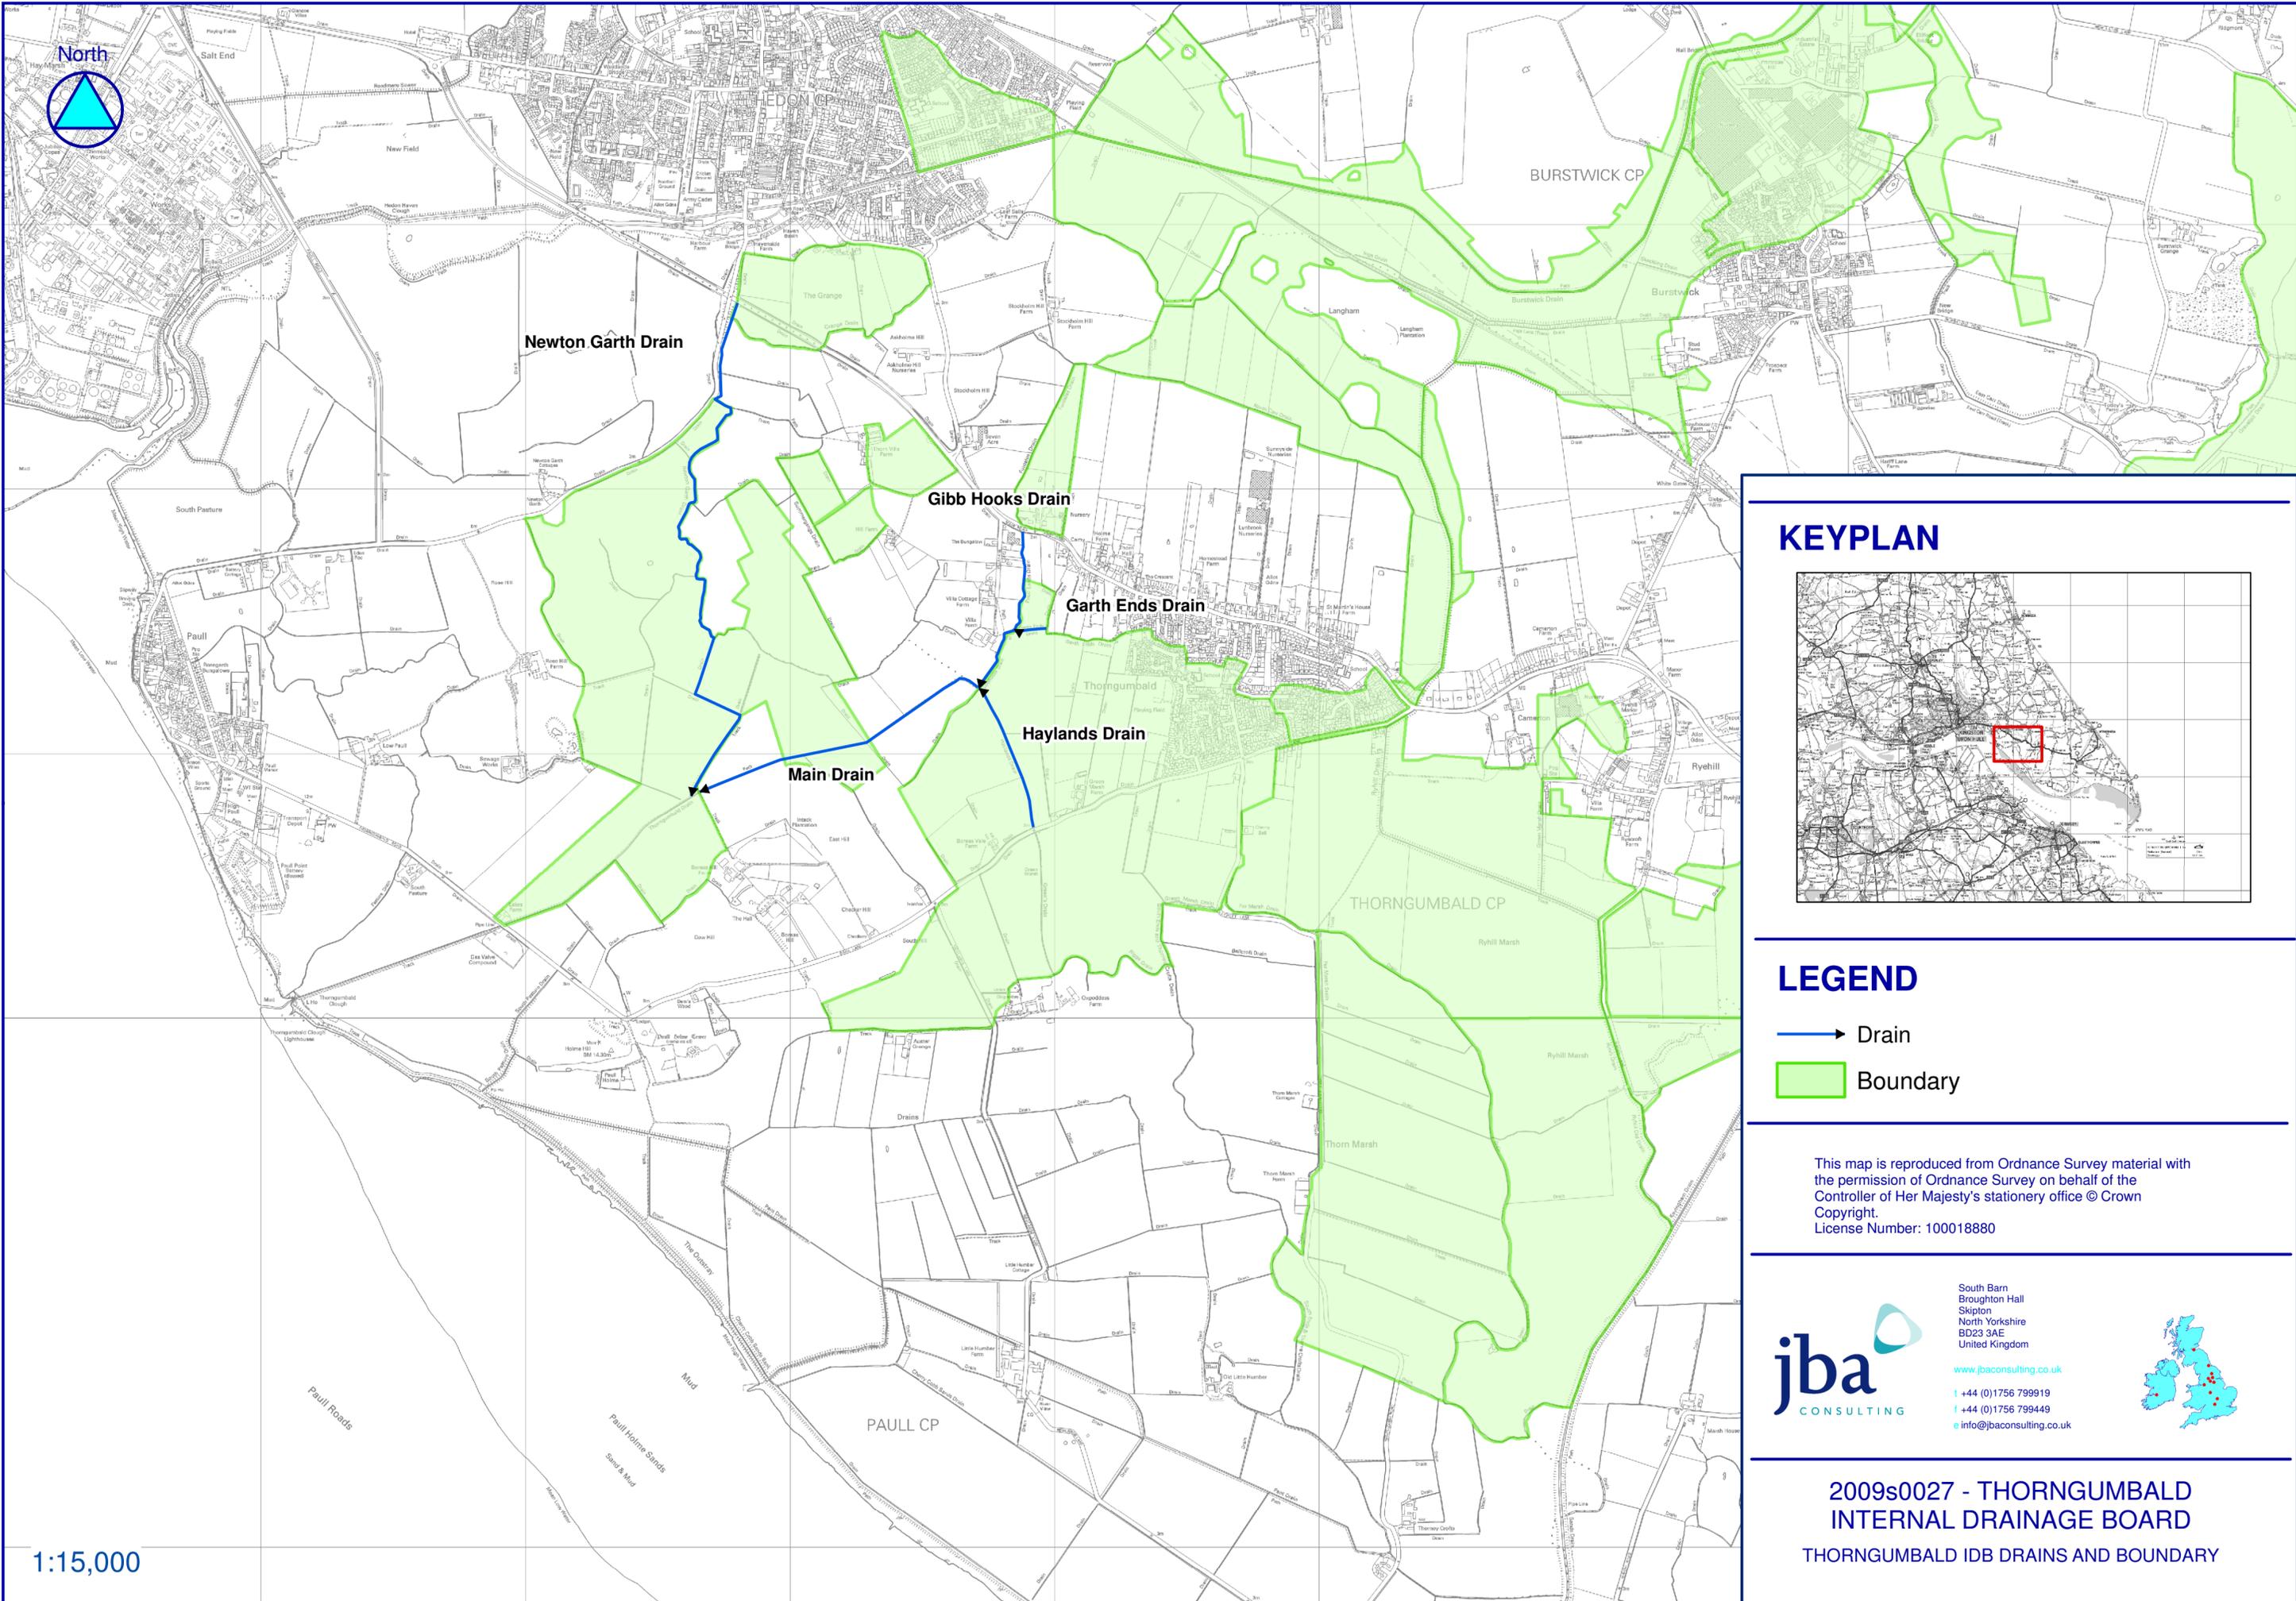

LEGEND

- Drain
- Boundary

This map is reproduced from Ordnance Survey material with the permission of Ordnance Survey on behalf of the Controller of Her Majesty's stationery office © Crown Copyright.
License Number: 100018880



South Barn
Broughton Hall
Skipton
North Yorkshire
BD23 3AE
United Kingdom

www.jbaconsulting.co.uk
t +44 (0)1756 799919
f +44 (0)1756 799449
e info@jbaconsulting.co.uk



1:15,000

2009s0027 - THORNGUMBALD
INTERNAL DRAINAGE BOARD
THORNGUMBALD IDB DRAINS AND BOUNDARY